


Laurel Run Park, Delran, NJ

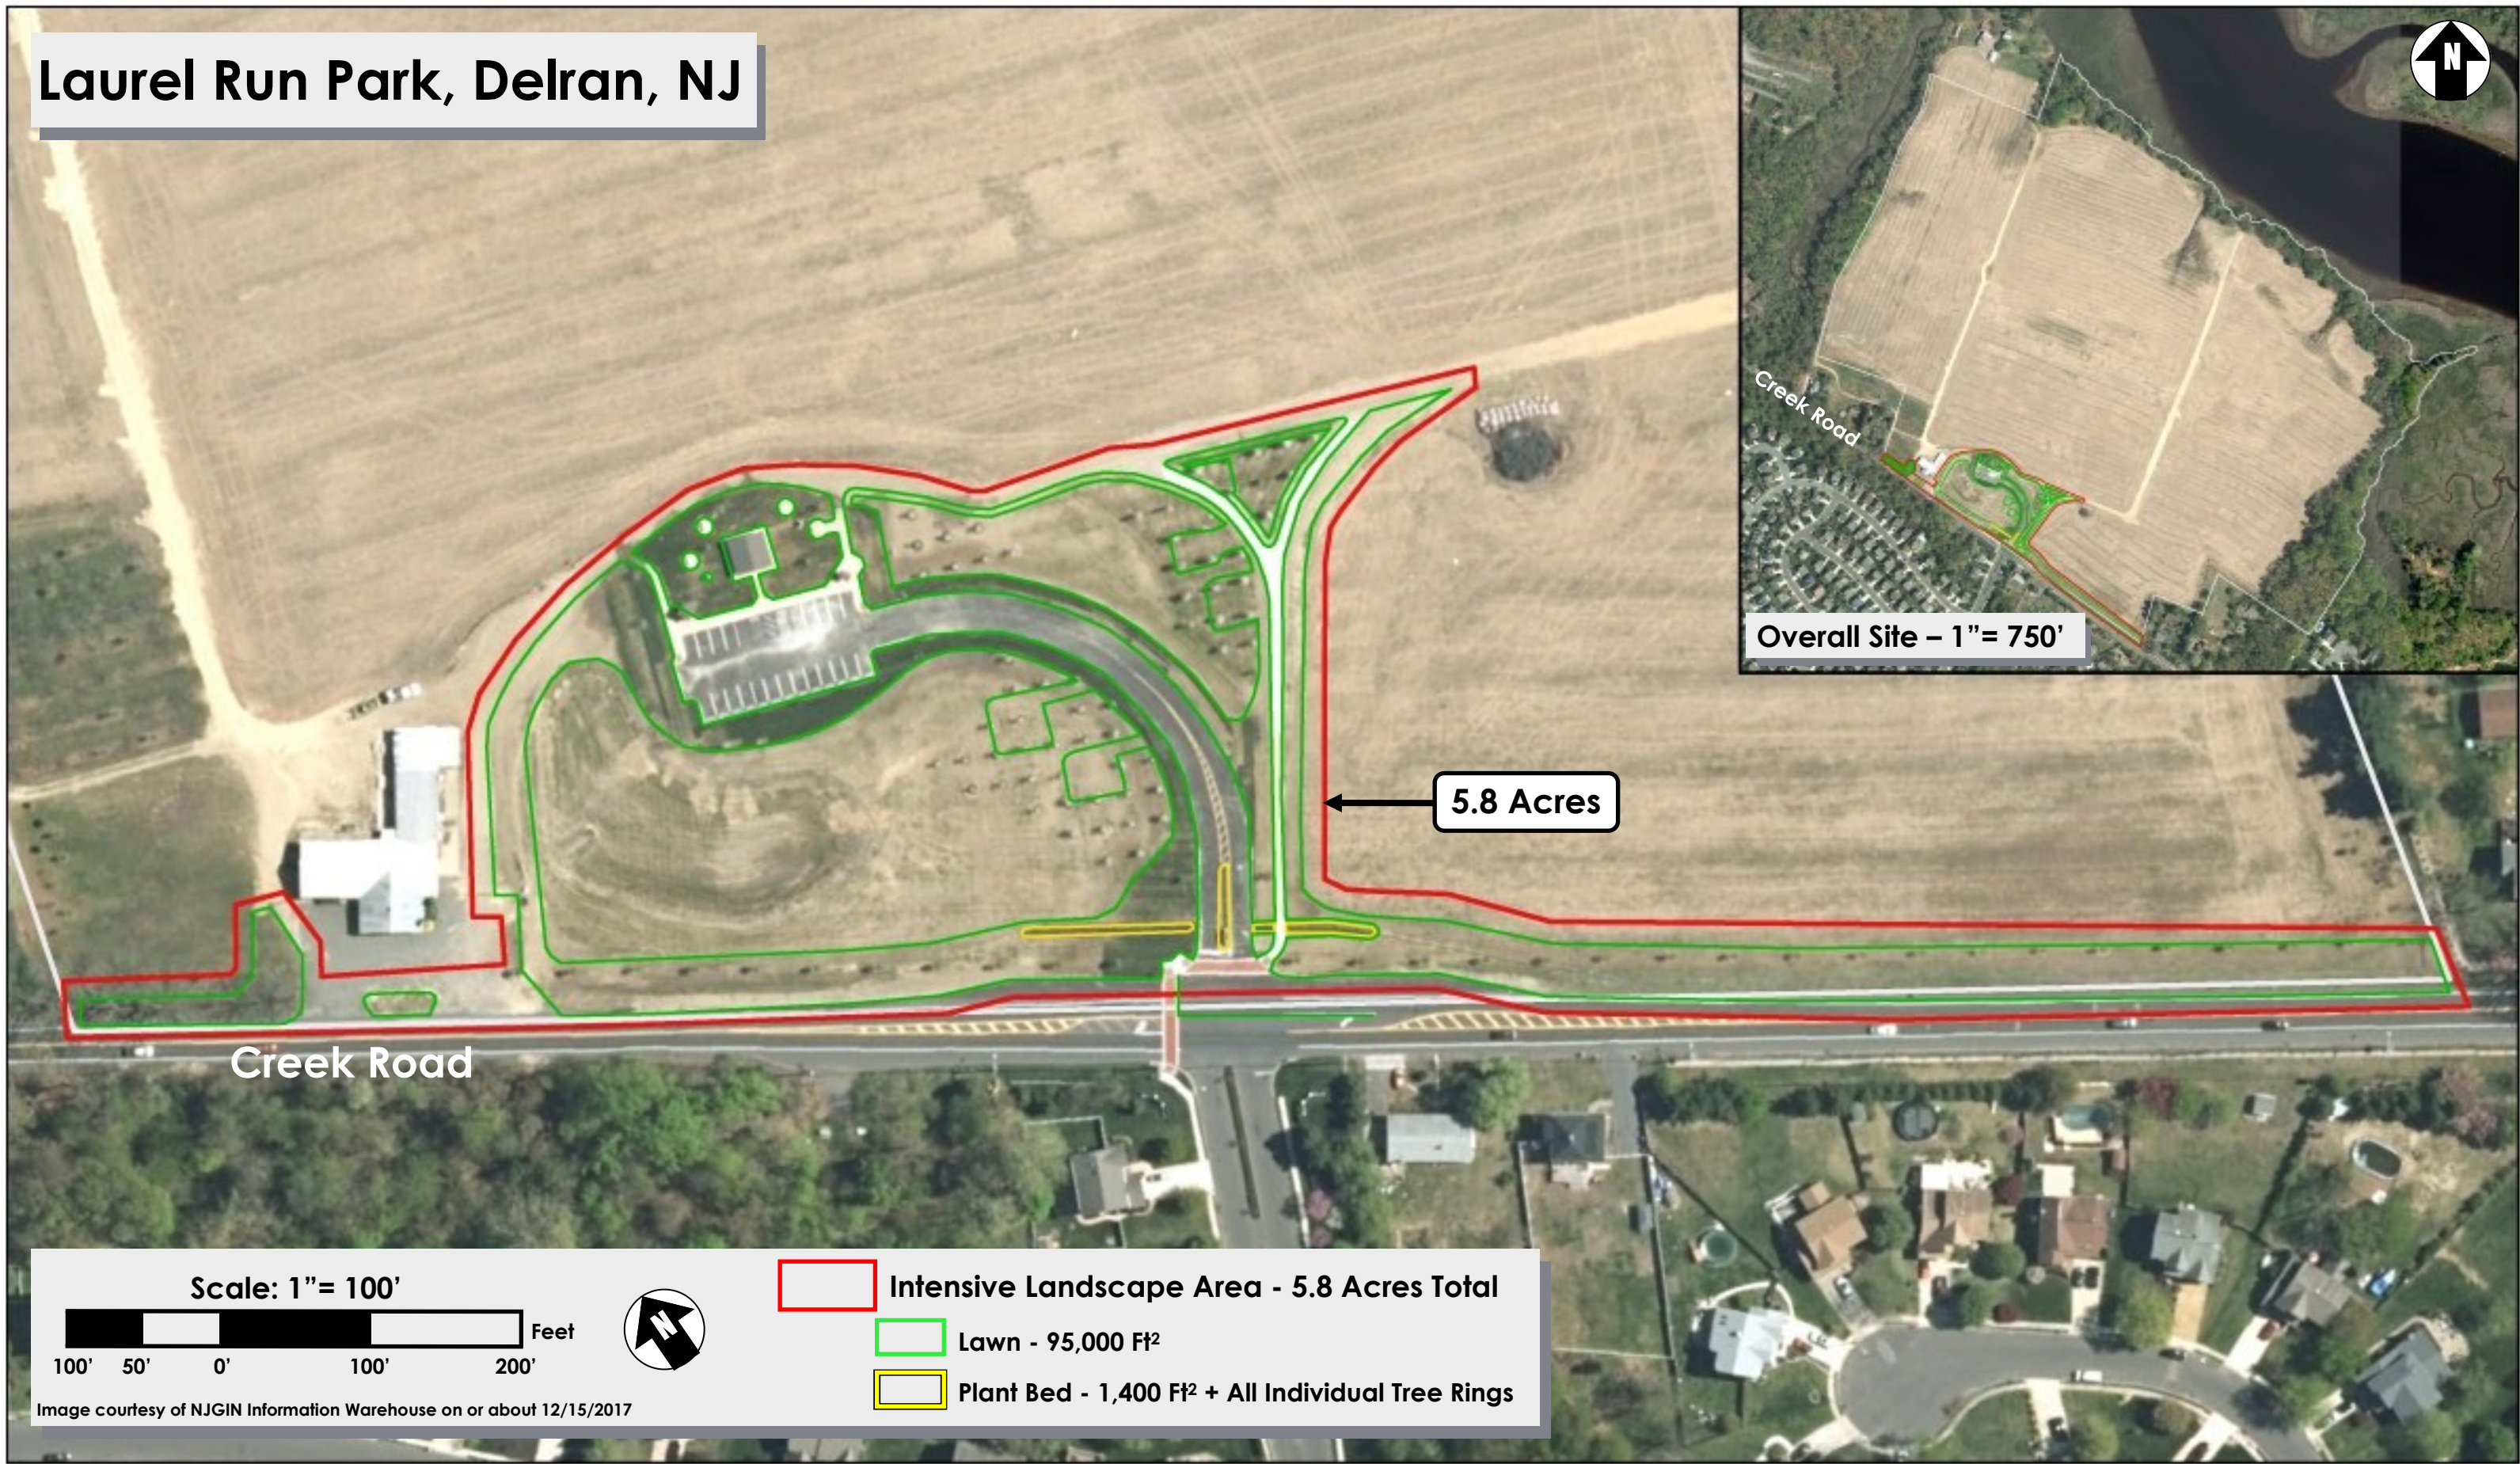

5.8 Acres

Overall Site - 1" = 750'

Creek Road

Scale: 1" = 100'



- Intensive Landscape Area - 5.8 Acres Total
- Lawn - 95,000 Ft²
- Plant Bed - 1,400 Ft² + All Individual Tree Rings

Image courtesy of NJGIN Information Warehouse on or about 12/15/2017